


Section A - A

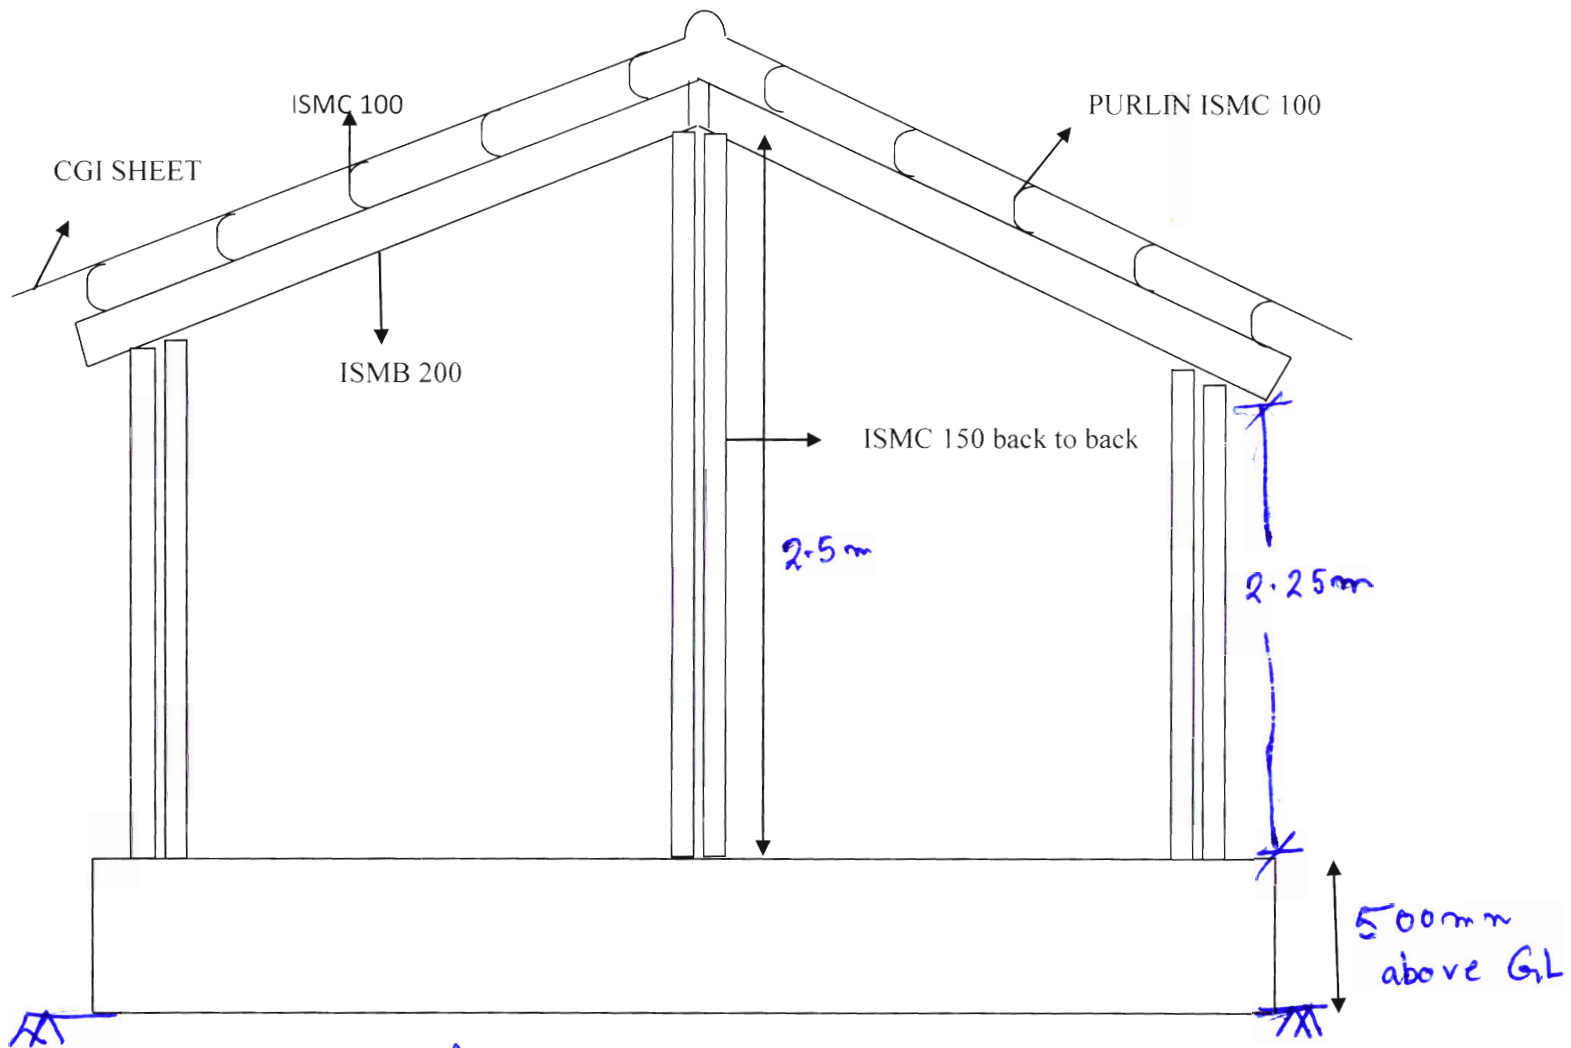


Handwritten signature
07/05/21

Handwritten initials
JVS

500 mm projection
above ground

500 mm projection
from wall for raft on
all side

PLAN

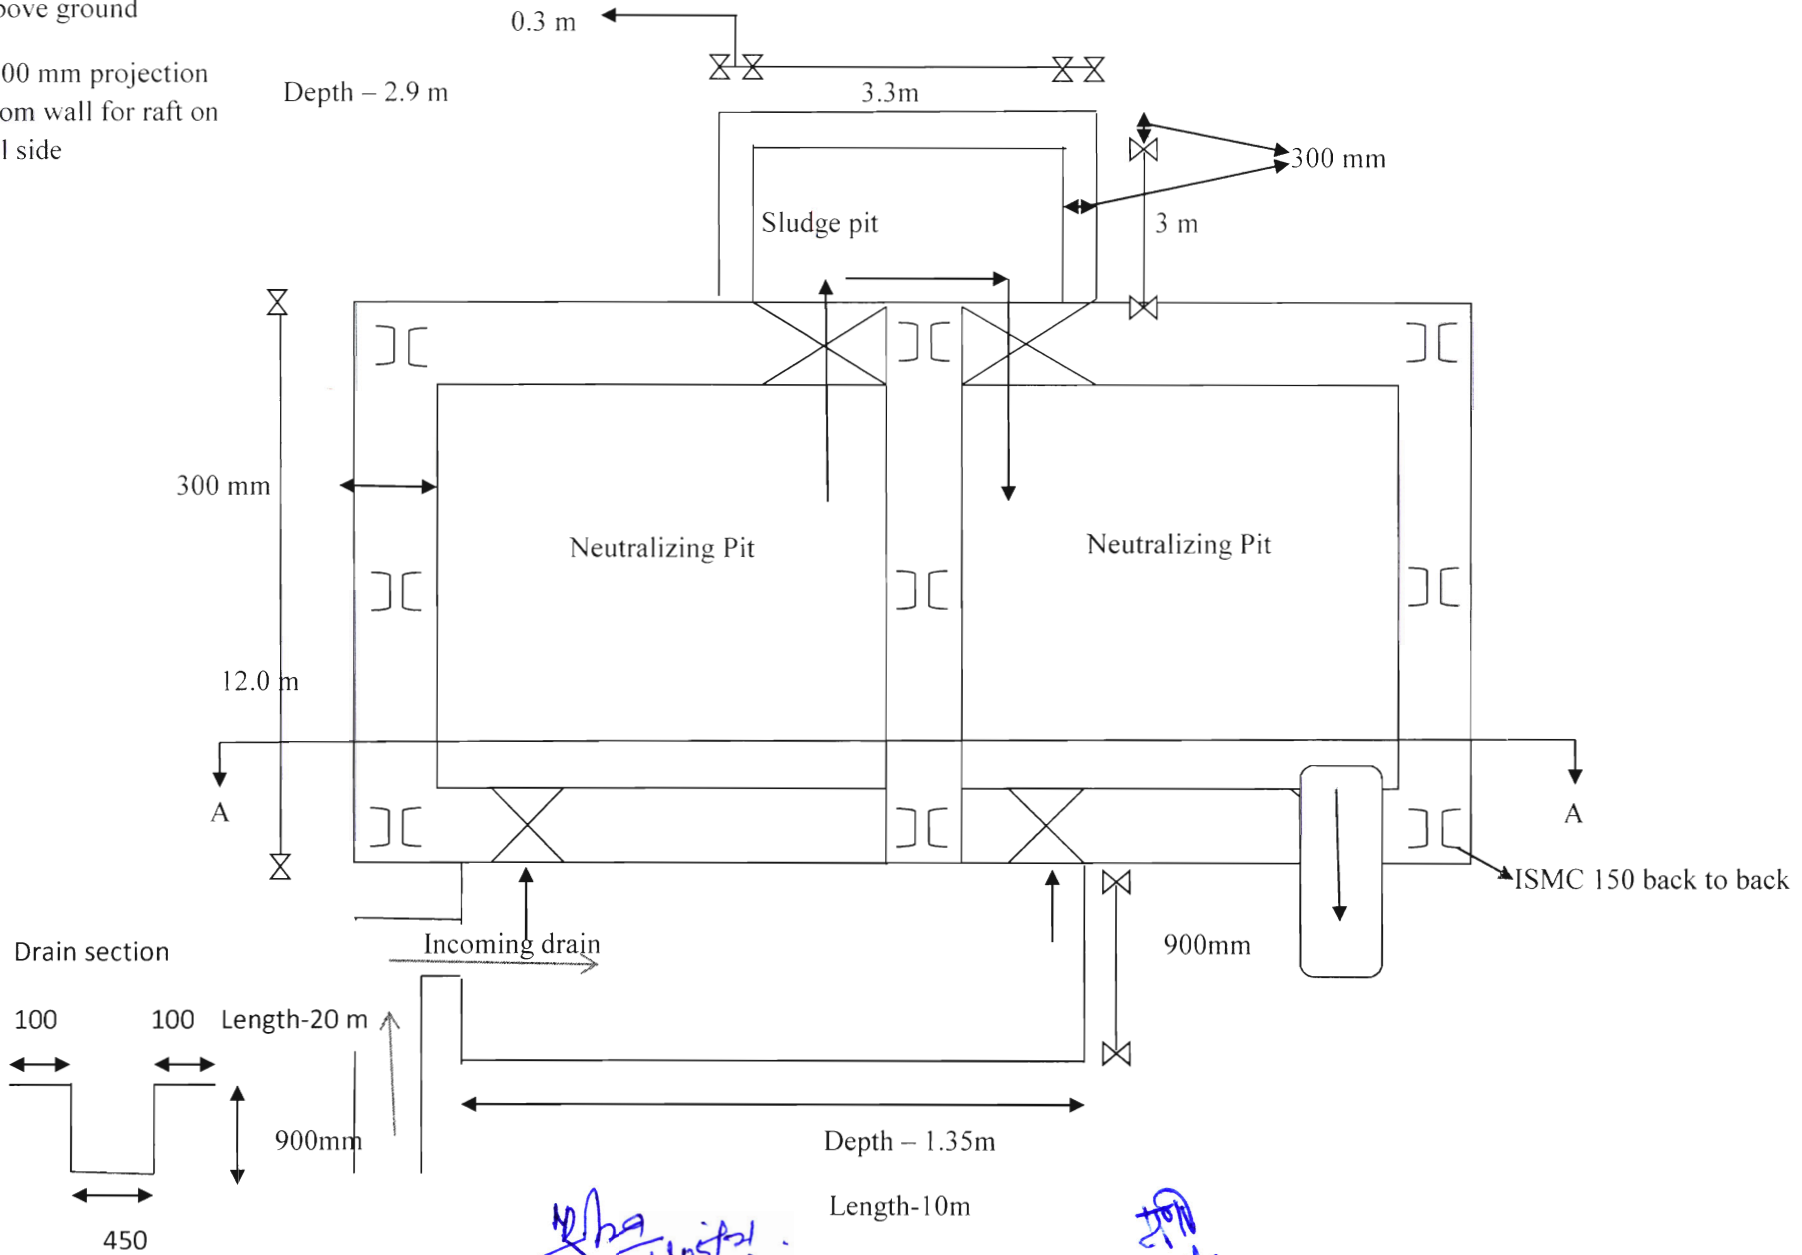

Depth - 2.9 m

3.3m

Sludge pit

3 m

300 mm

300 mm

Neutralizing Pit

Neutralizing Pit

12.0 m

A

A

ISM 150 back to back

Drain section

Incoming drain

900mm

100 100 Length-20 m

900mm

Depth - 1.35m

Length-10m

450

Handwritten blue notes:
12/29
07/05/21

Handwritten blue notes:
10/29
21/5